



**MRI ROOM SINGLE SUPPLY SYSTEM DIAGRAM
MULTIPLE SHIELDING FEEDS**

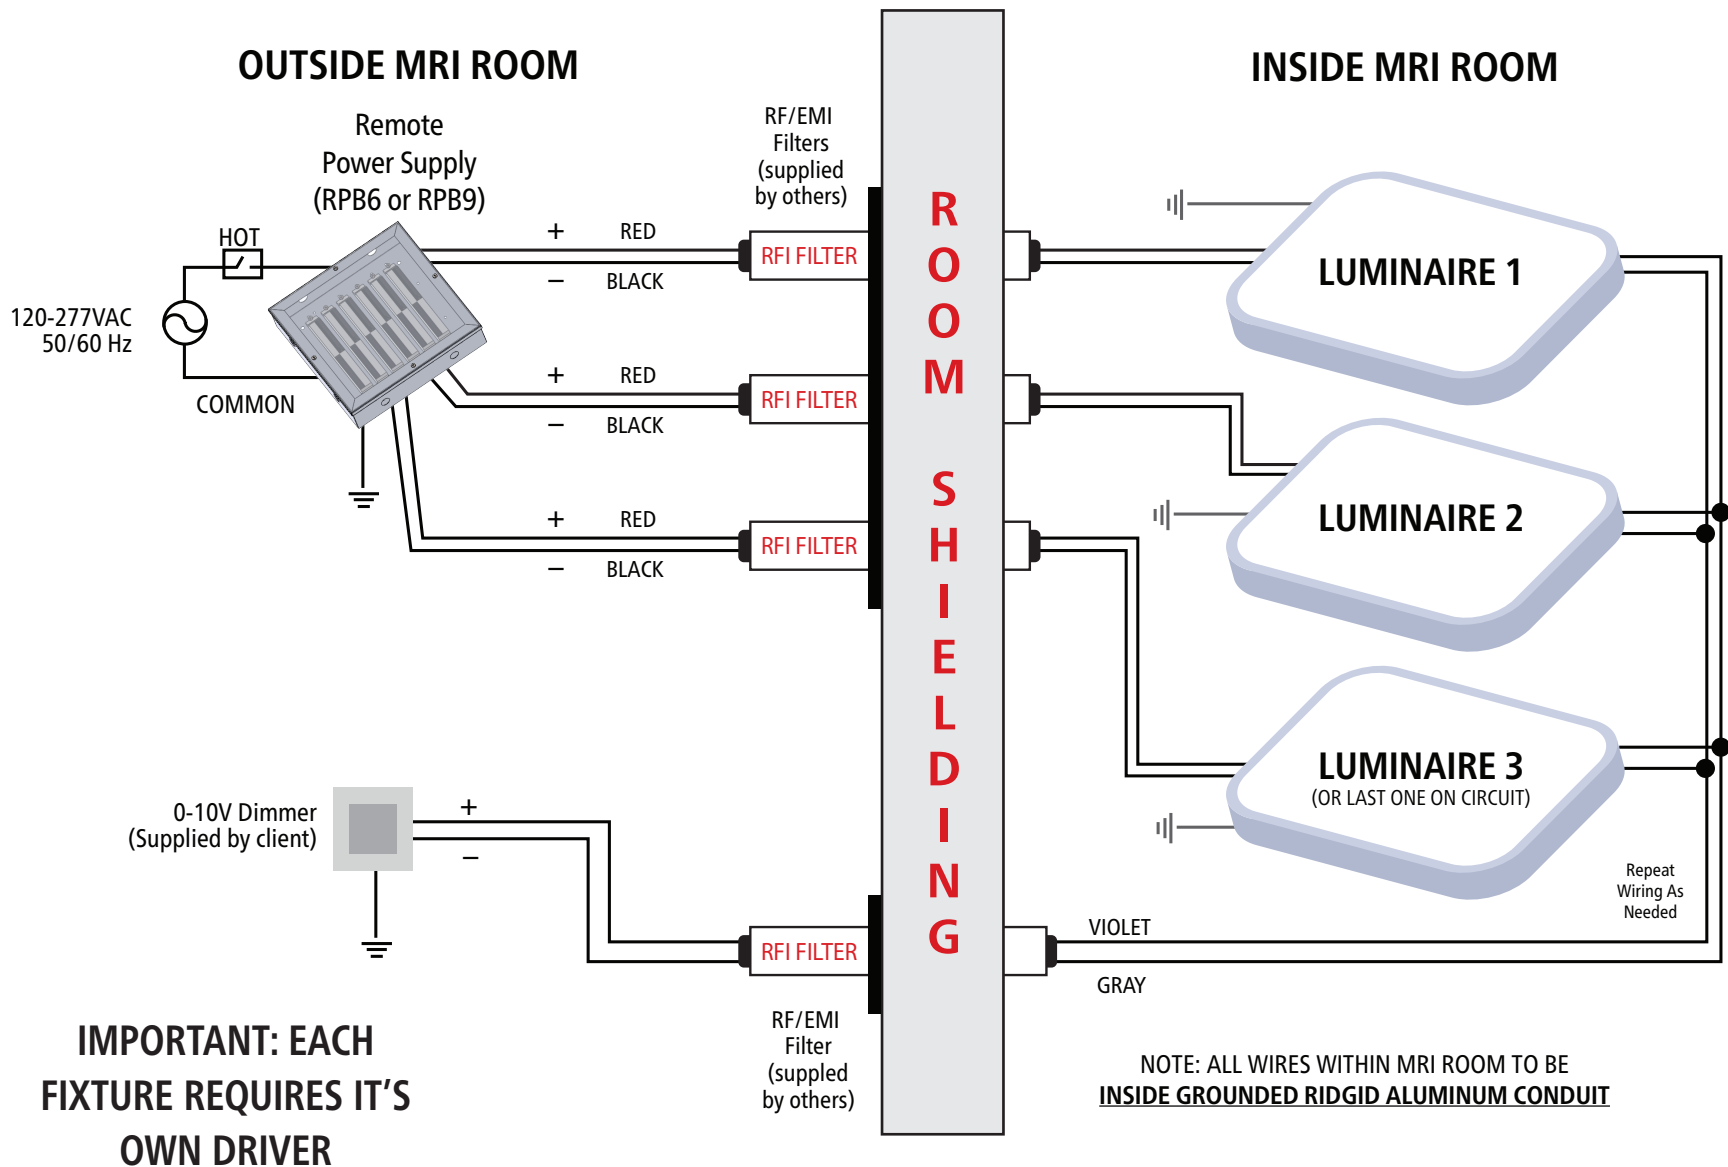

MRI ROOM MULTIPLE SUPPLY SYSTEM DIAGRAM

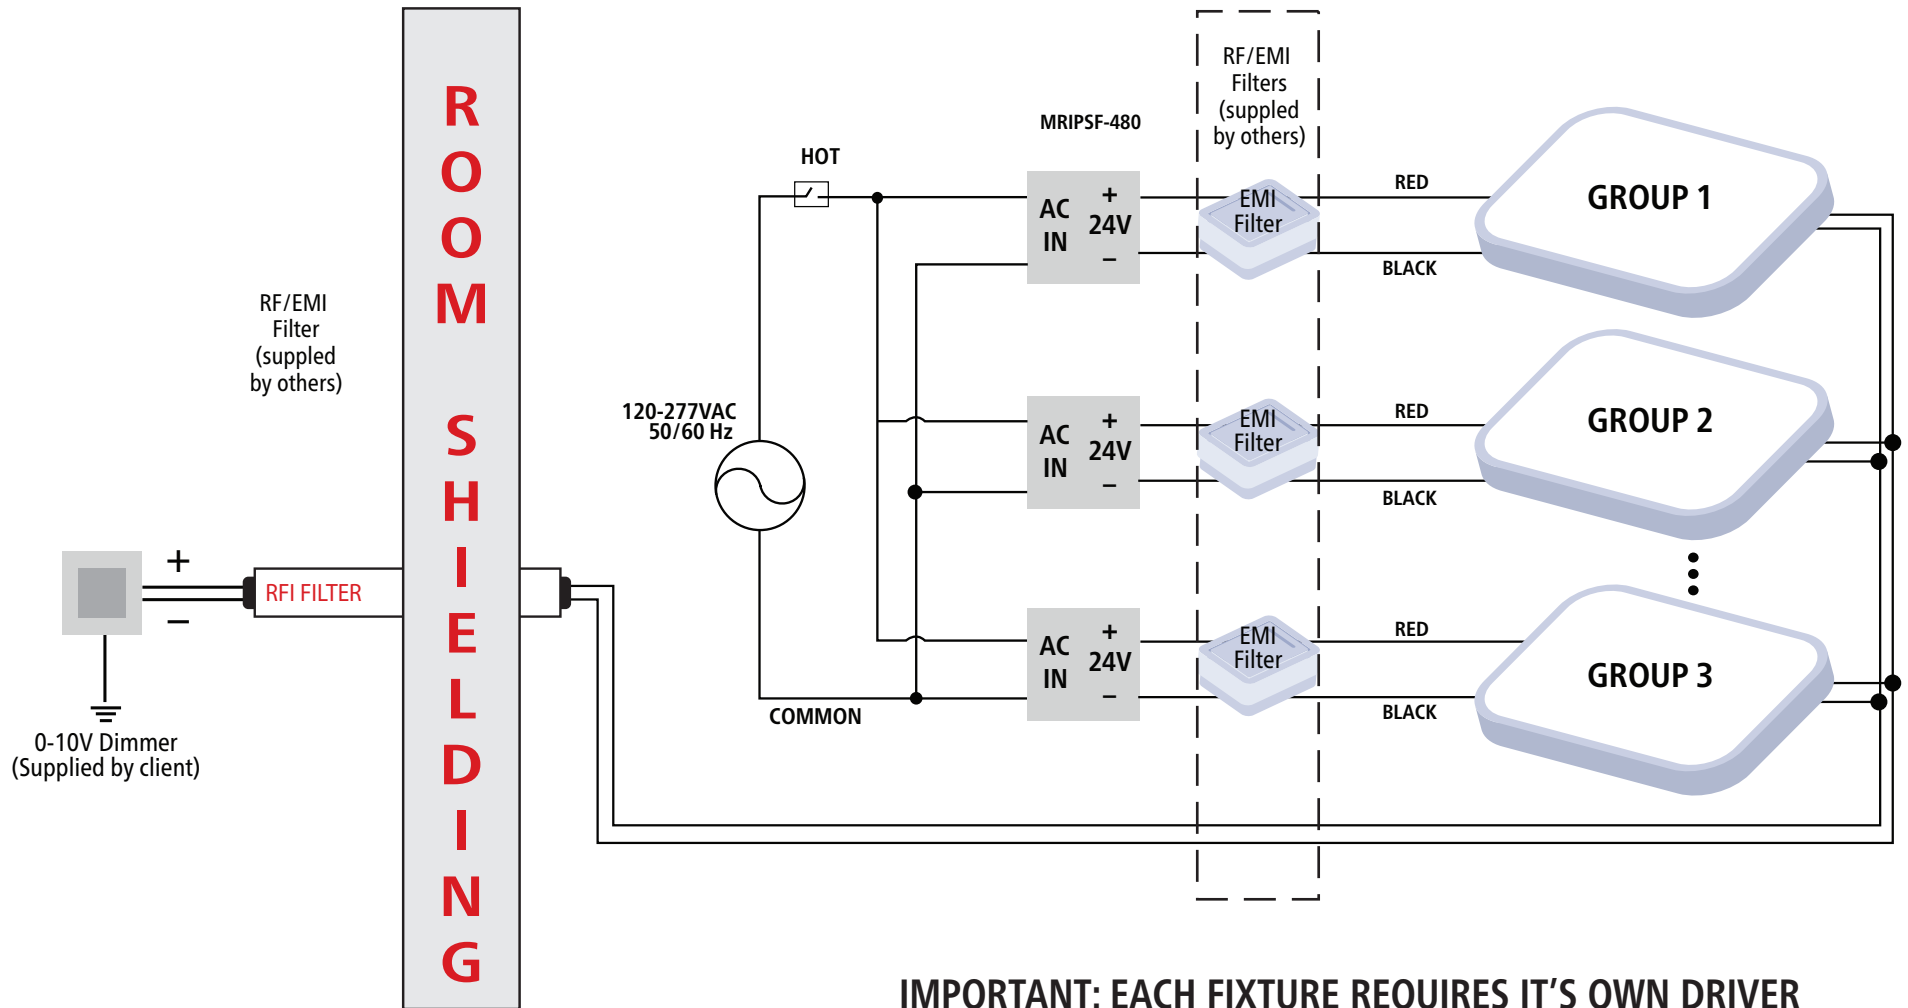

IMPORTANT: EACH FIXTURE REQUIRES IT'S OWN DRIVER

MRI ROOM SINGLE SUPPLY SYSTEM DIAGRAM SINGLE SHIELDING FEEDS

